



LEGEND:-		
	VERY FOCAL TYPE CAMERA	04
	FIXED DOME TYPE CAMERA	09
	BULLET TYPE CAMERA	00
	POWER SUPPLY UNIT	13
	6A UPS POWER SOCKET	14
	24 PORT SWITCH	01
	CAT - 6 CABLE (APPROX.)	470

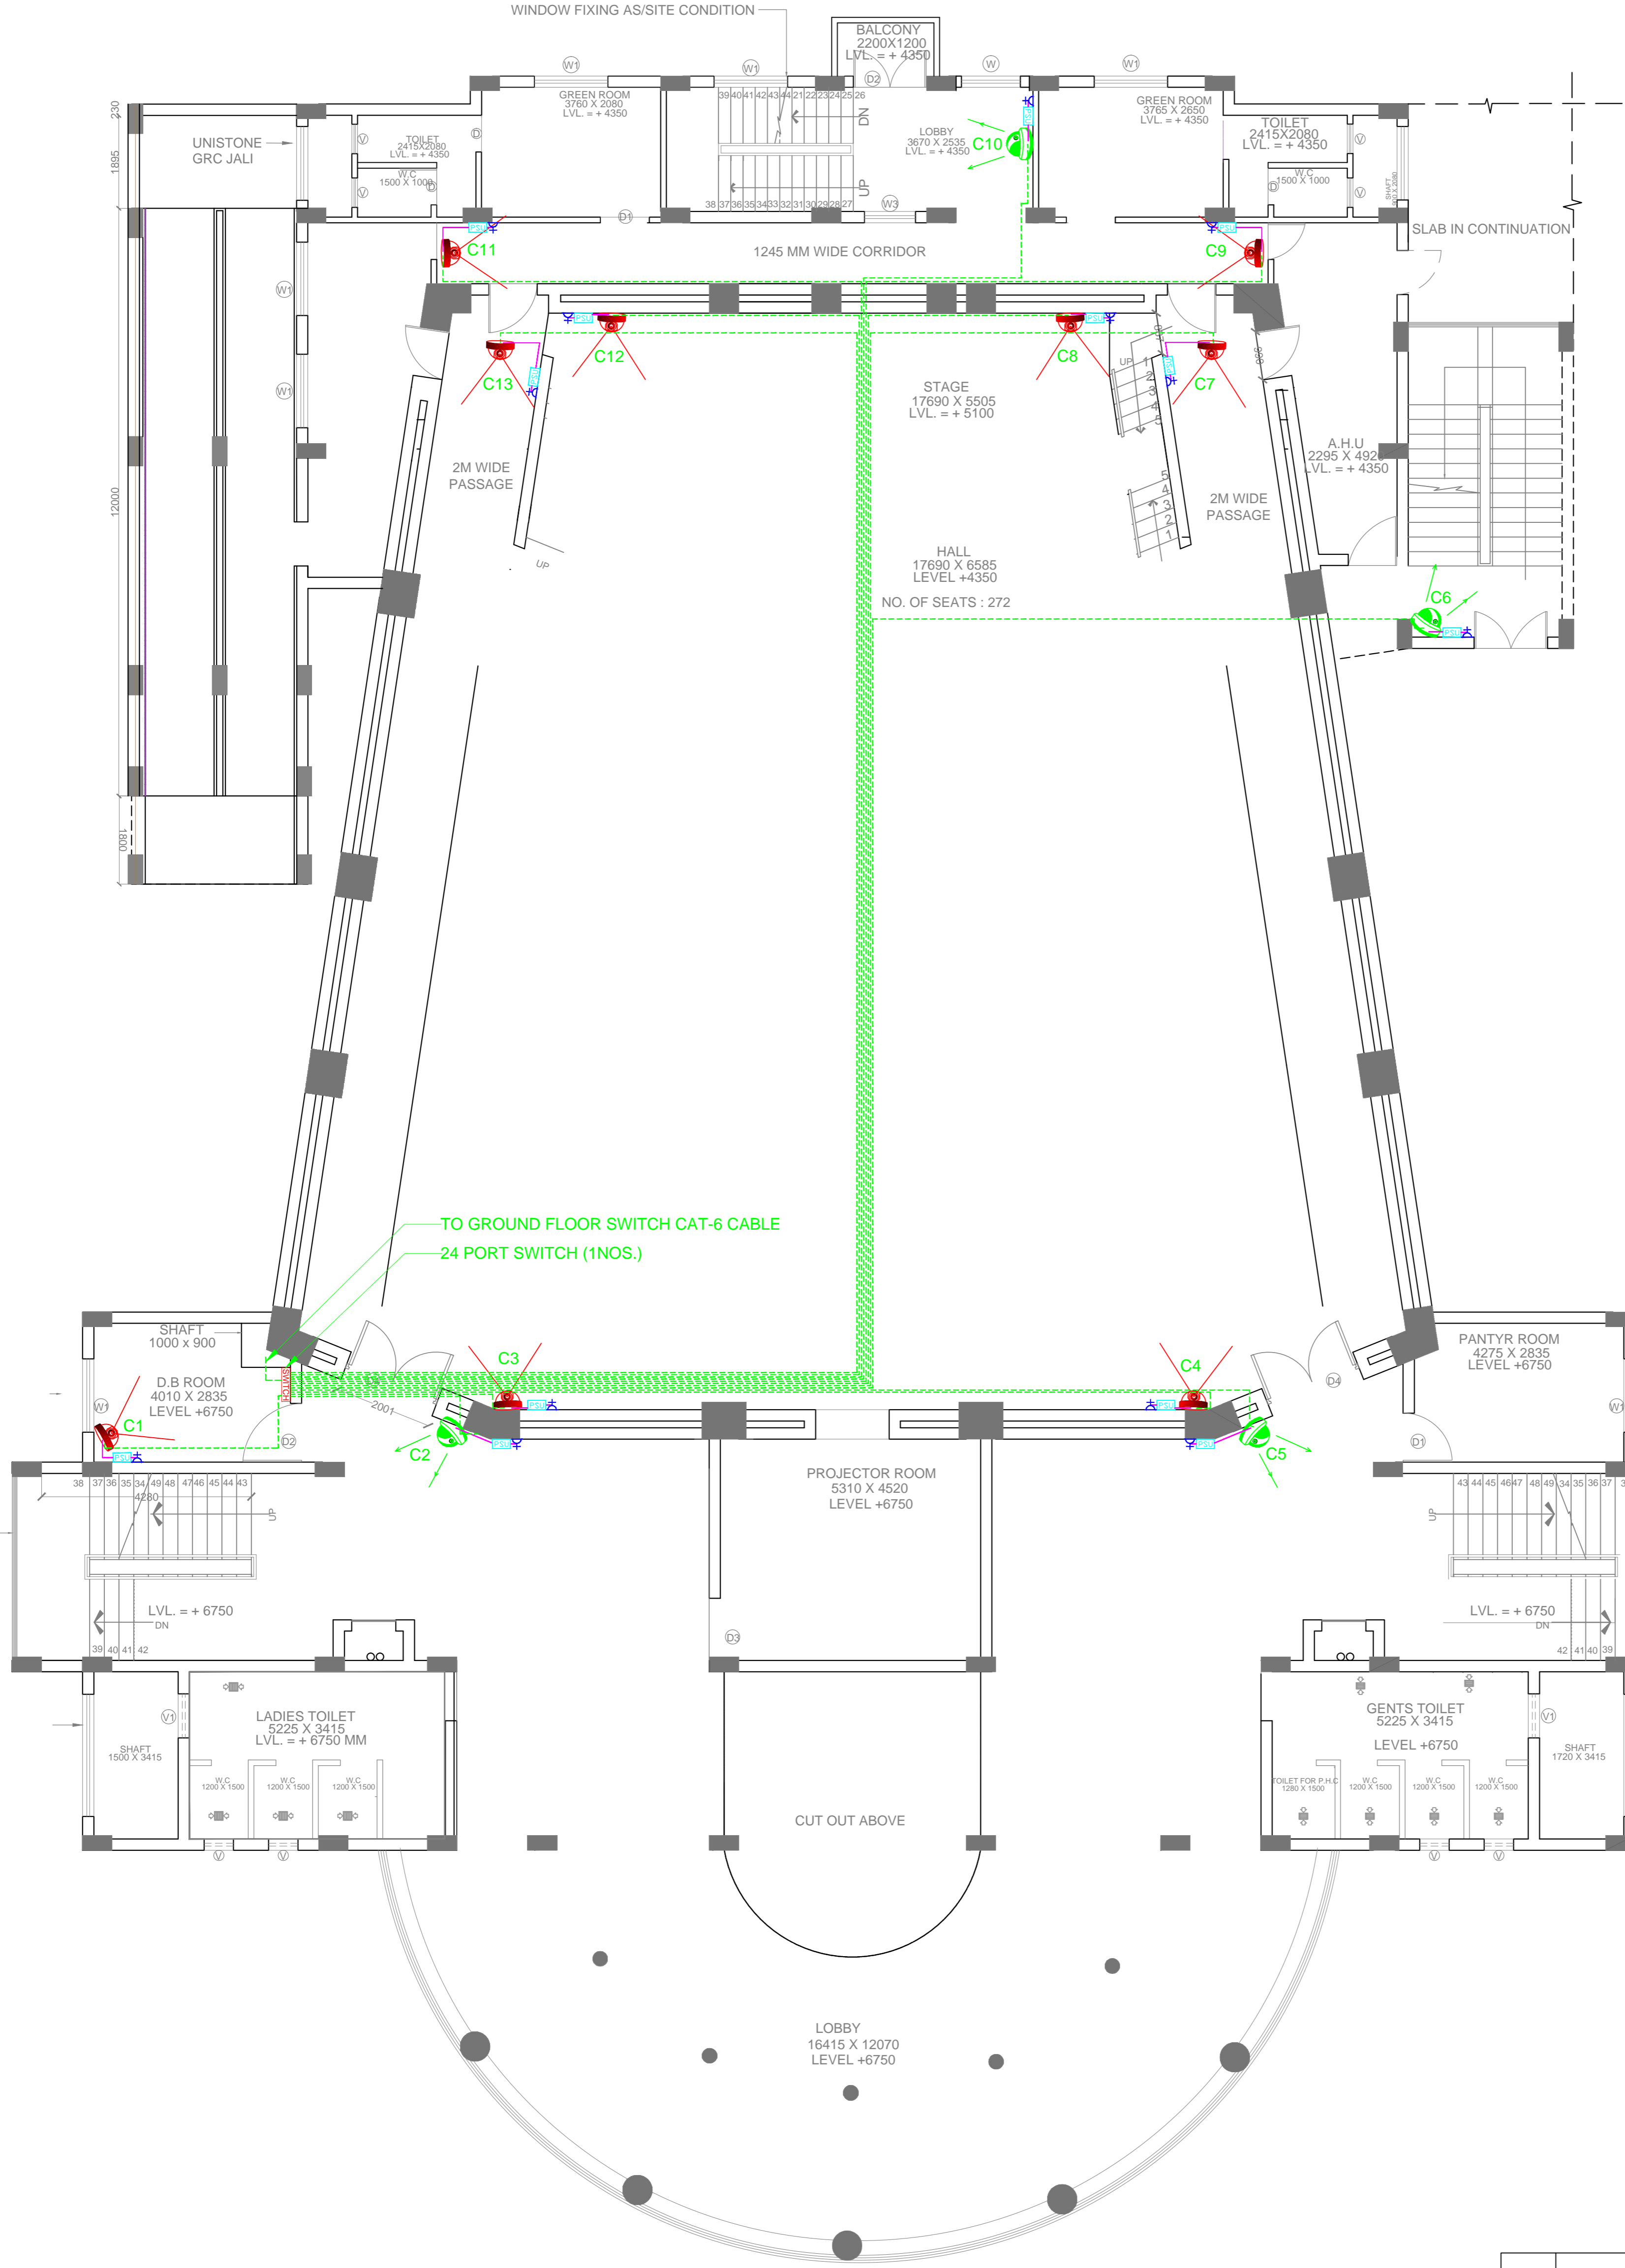

TO GROUND FLOOR SWITCH CAT-6 CABLE
24 PORT SWITCH (1 NOS.)

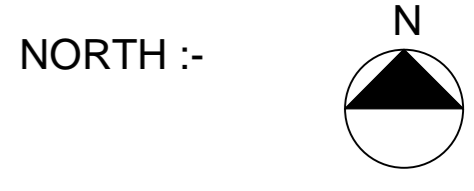

S.NO.	REVISION DATE	REMARKS

PROJECT :-
**AUDITORIUM FOR I.U.A.C
OF 300+ SEATING
CAPACITY AT I.U.A.C
CAMPUS , NEW DELHI.**

MEP Consultant:-
M.S ASSOCIATES
MEP CONSULTANT ENGINEERS
B-400, Gali No.-10, Veerbazar Road
Near Krishna Dramsala,
Gaurav Nagar, Prem Nagar Part-II,
Nangloi, New Delhi-110086
E-Mail: msassociates95@gmail.com,
ajay20051978@yahoo.com
Tel. 09213274289, 09555954522

PRINCIPAL CONSULTANT :-
RITES Ltd.
A Government of India Enterprises
CLIENT :-
I.U.A.C.

ASSOCIATE CONSULTANT :-

**MATHUR
UGAM AND ASSOCIATES**
A1/294, SAFDARJUNG ENCLAVE
NEW DELHI-110029
PH. NO.-(011) 26108436, 26100971
FAX No.:-26185711
NS-EN ISO 9001:2008/ISO 9001:2008

SHEET TITLE :-
**CCTV SYSTEM LAYOUT
FIRST FLOOR**

DRG. NO: -
IUAC/RITES/CCTV-02
DRN KUMAR
CHD SINGH
SCALE ----
DATE 14/12/2016
TENDER DRAWING