



LEGEND:-

	VERY FOCAL TYPE CAMERA	07
	FIXED DOME TYPE CAMERA	08
	BULLET TYPE CAMERA	00
	POWER SUPPLY UNIT	15
	6A UPS POWER SOCKET	21
	NETWORK VIDEO RECORDER	02
	24 PORT SWITCH	02
	PC (1NOS.) WITH 42" COLOR MONITOR (3NOS.)	
	CAT - 6 CABLE (APPROX.)	570

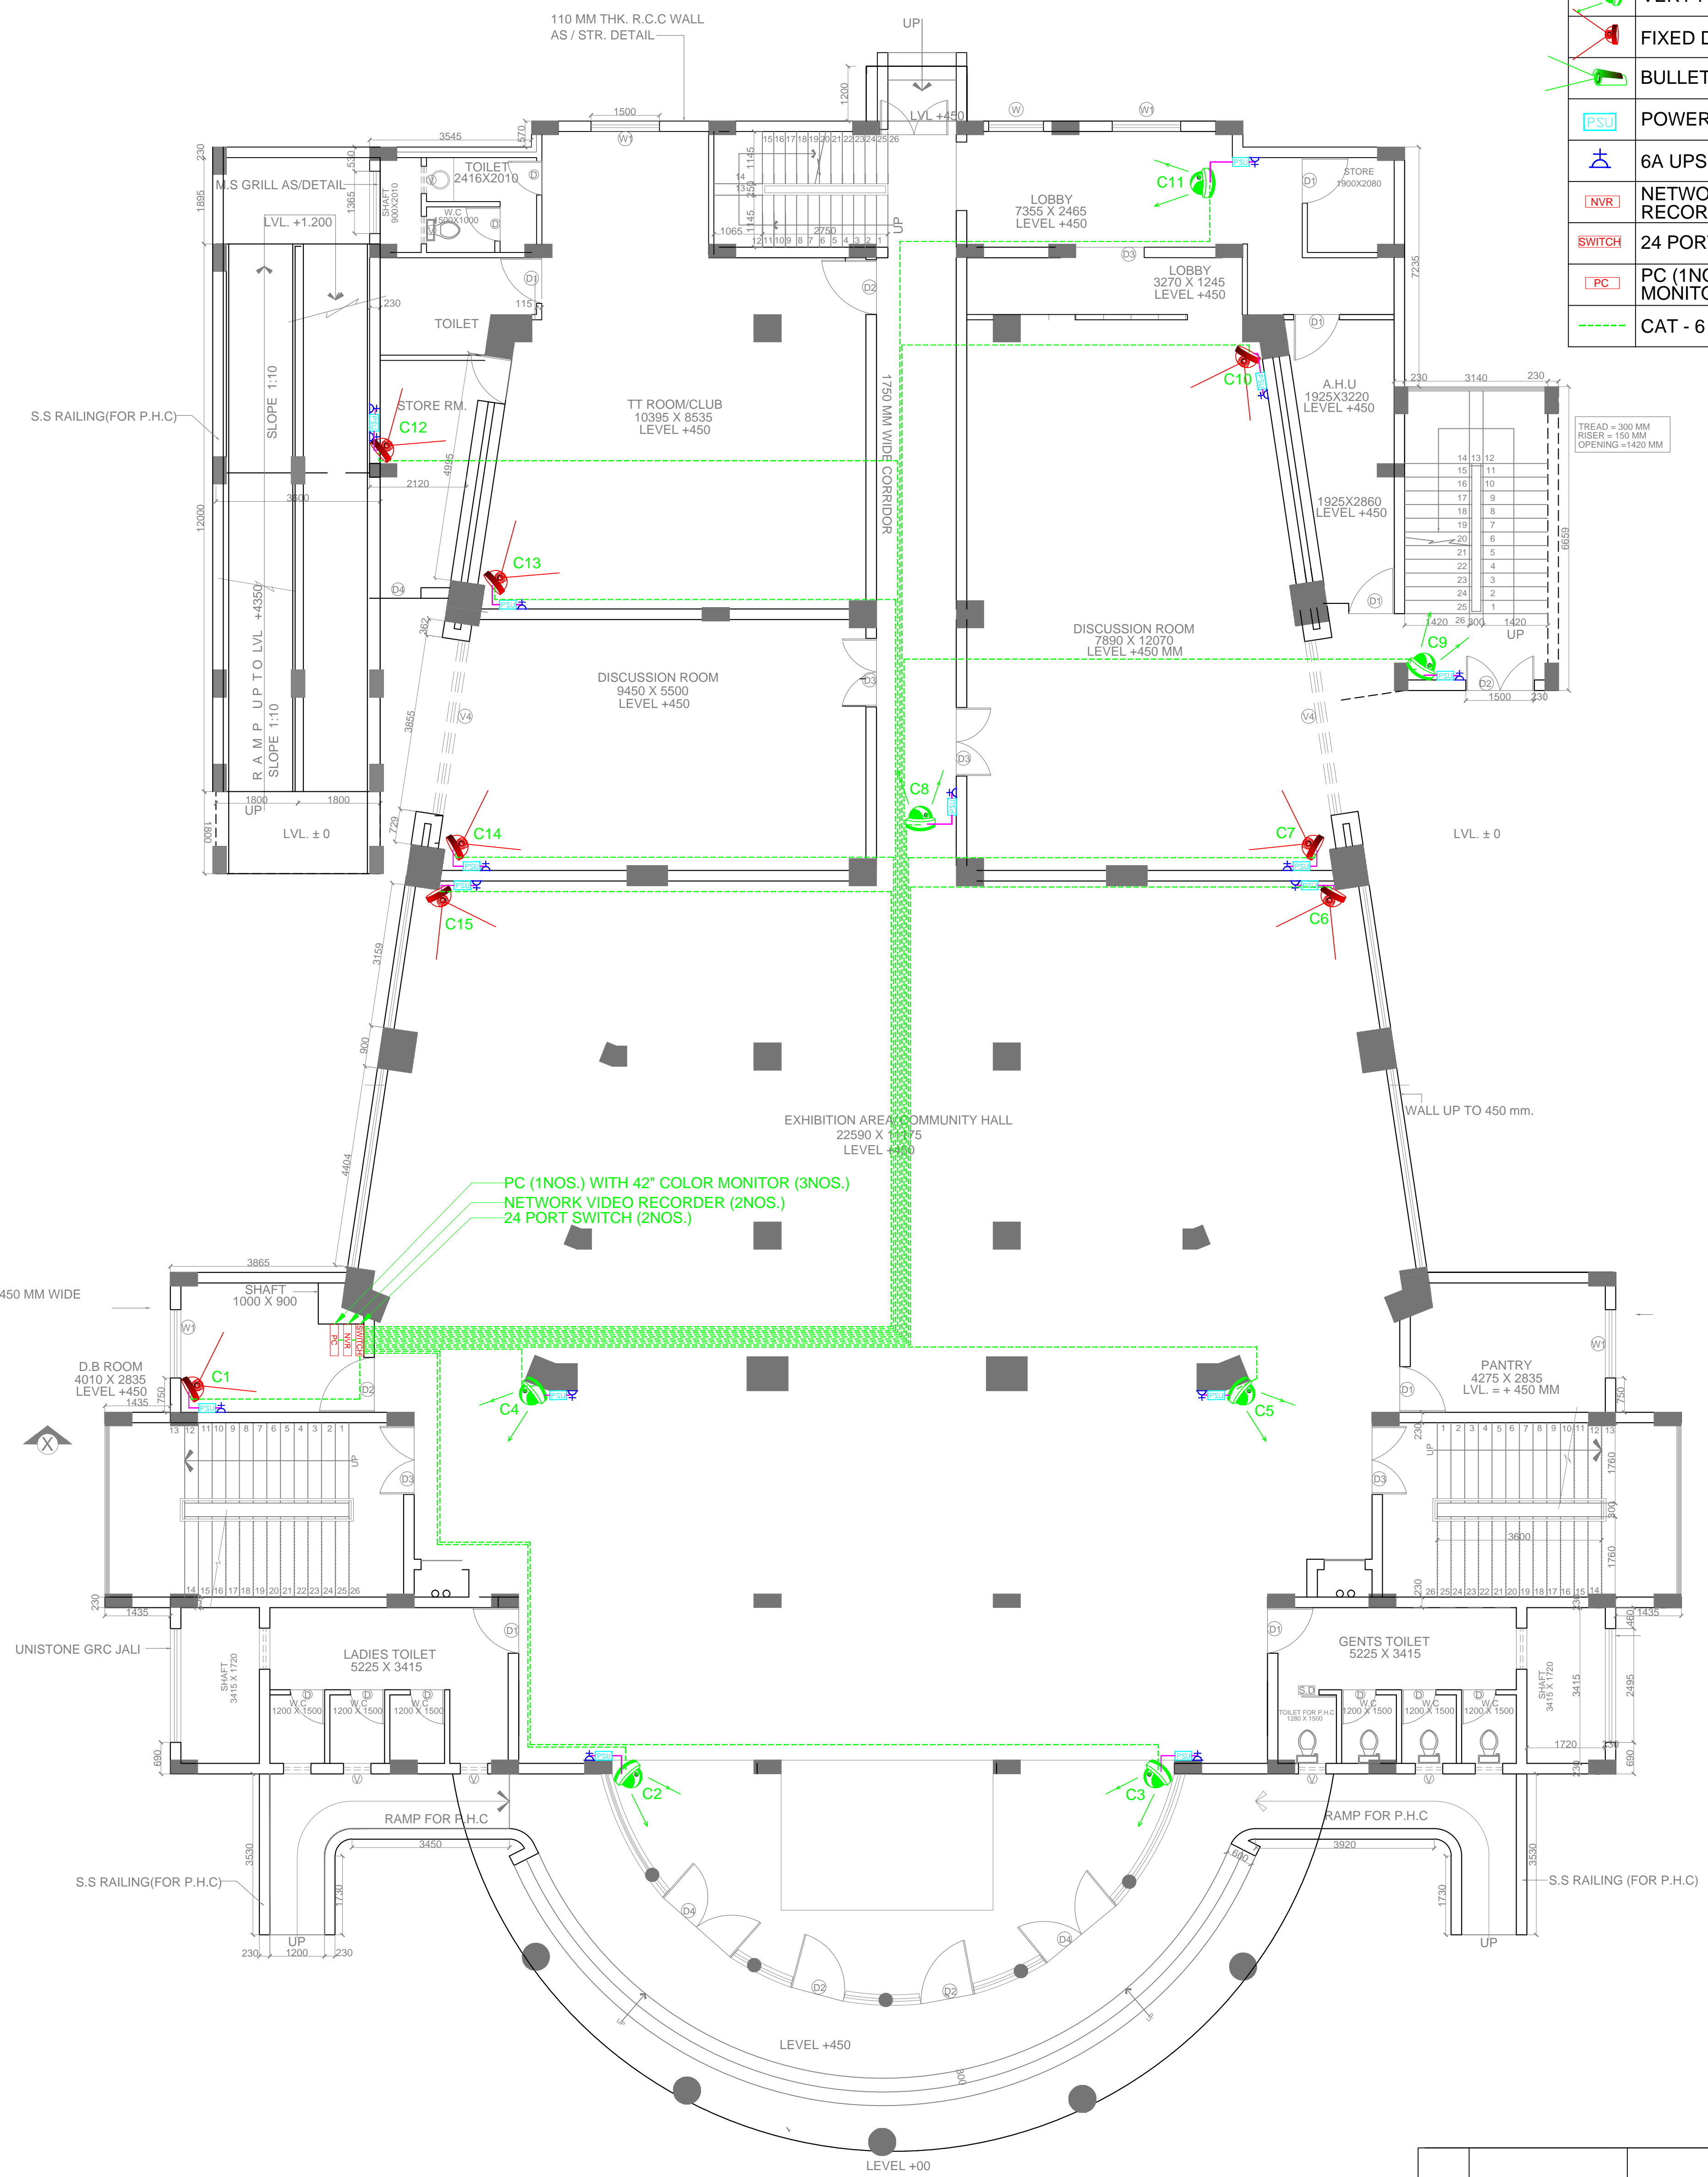

PC (1NOS.) WITH 42" COLOR MONITOR (3NOS.)  
 NETWORK VIDEO RECORDER (2NOS.)  
 24 PORT SWITCH (2NOS.)

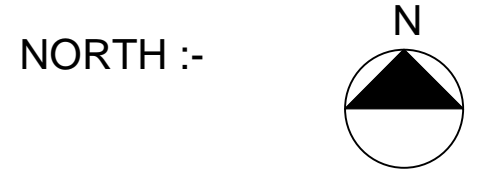

S.NO.	REVISION DATE	REMARKS

PROJECT :-  
**AUDITORIUM FOR I.U.A.C  
 OF 300+ SEATING  
 CAPACITY AT I.U.A.C  
 CAMPUS , NEW DELHI.**

MEP Consultant:-  
**M.S ASSOCIATES**  
 MEP CONSULTANT ENGINEERS  
 B-400, Gali No.-10, Veerbazar Road  
 Near Krishna Dramsala,  
 Gaurav Nagar, Prem Nagar Part-II,  
 Nangloi, New Delhi-110086  
 E-Mail: msassociates95@gmail.com,  
 ajay20051978@yahoo.com  
 Tel. 09213274289, 09555954522

PRINCIPAL CONSULTANT :-  
 RITES Ltd.  
 A Government of India Enterprises

CLIENT :-  
**I.U.A.C.**

ASSOCIATE CONSULTANT :-  
  
**MATHUR  
 UGAM AND ASSOCIATES**  
 A1/294, SAFDARJUNG ENCLAVE  
 NEW DELHI-110029  
 PH. NO.-(011) 26108436, 26100971  
 FAX No.:-26185711  
 NS-EN ISO 9001:2008/ISO 9001:2008

SHEET TITLE :-  
**CCTV SYSTEM LAYOUT  
 GROUND FLOOR**

DRG. NO: -  
 IUAC/RITES/CCTV-02

DRN	KUMAR	TENDER DRAWING
CHD	SINGH	
SCALE	----	
DATE	14/12/2016	