


SOUTH SIDE ELEVATION

Y

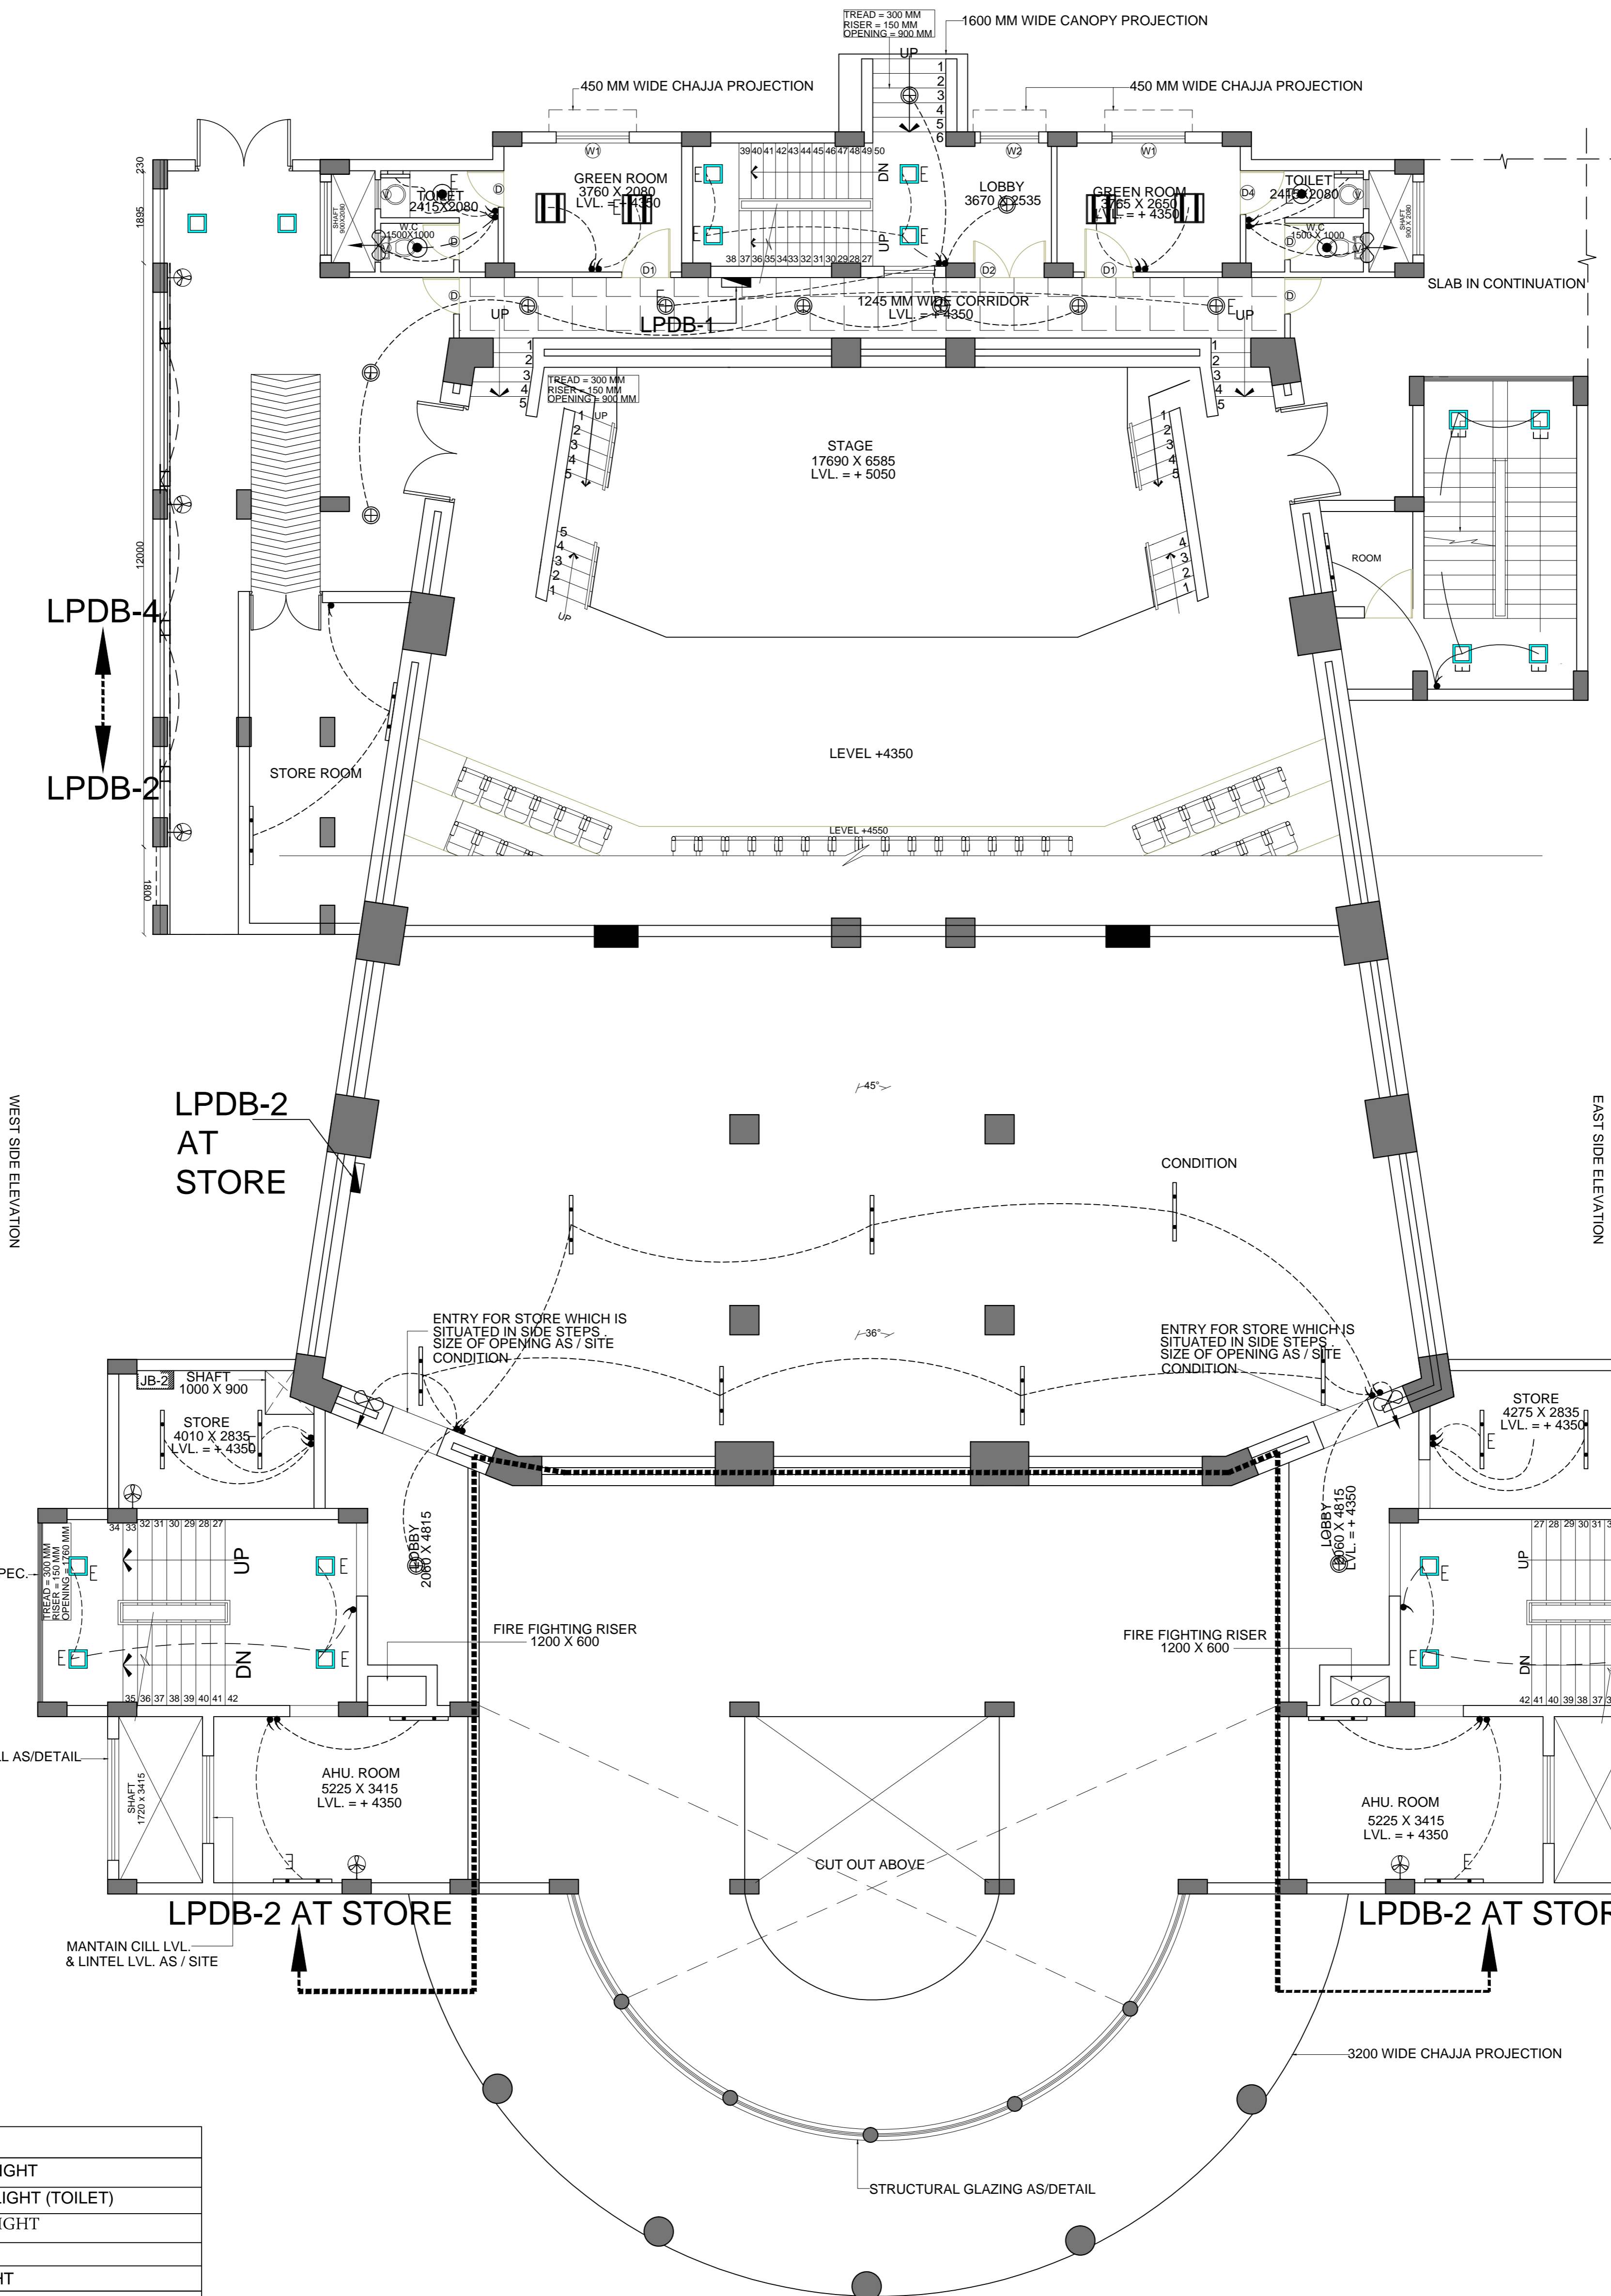

LPDB-4
LPDB-2

WEST SIDE ELEVATION
LPDB-2 AT STORE

EAST SIDE ELEVATION

LPDB-2 AT STORE

LPDB-2 AT STORE

PLAN AT LVL. + 4350 MM
(TENDER DRAWING)

LEGEND:-

⊕	15W LED RESSES DOWN LIGHT
⊙	12W LED RESSES DOWN LIGHT (TOILET)
●	32W LED RESSES DOWN LIGHT
☐	10W LED MIRROR LIGHT
☐	10W LED BULK HEAD LIGHT
☐	20W LED CEILING/WALL MOUNTED TUBE LIGHT
☐	15W LED SURFACE MOUNTED LIGHT
☐	36W LED LIGHT (600MMX600MM)
☐	15W LED WALL STEP LIGHT
☐	1200MM CEILING FAN
☐	EXHAUST FAN
☐	WALL FAN
☐	SWITCH BOARD
☐	EMERGENCY SWITCH
☐	INDICATES EMERGENCY POINT
☐	DISTRIBUTION BOARD
☐	TELEPHONE/CABLE TV/LAN JUNCTION BOX

S.NO.	REVISION DATE	REMARKS

PROJECT :-
AUDITORIUM FOR I.U.A.C OF 300+ SEATING CAPICITY AT I.U.A.C CAMPUS , NEW DELHI.

SHEET TITLE :-
PLAN AT LVL. + 4350 MM (TENDER DRG.)

DRG. NO. IUAC/RITES/ELE/LIGHT-02
DATE 14/12/2016
SCALE -----
DRAWN KUMAR
NORTH :-

CLIENT :-
I.U.A.C.

PRINCIPAL CONSULTANT :-
RITES Ltd.
A Government of India Enterprises

ASSOCIATE CONSULTANT :-
MATHUR UGAM AND ASSOCIATES
A1/294, SAFDARJUNG ENCLAVE NEW DELHI-110029
PH. NO. :- (011) 26108436, 26100971
FAX No. :- 26183711
NS-EN ISO 9001:2008/ISO 9001:2008