


	6 Amp SWITCH SOCKET
	6/16A SWITCH SOCKET (RAW)
	1NO. 6/16A SWITCH SOCKET (RAW) FOR HAND DRAYER
	TELEPHONE OUTLET
	DATA OUTLET
	SWITCH BOARD
	EMERGENCY SWITCH
	INDICATES EMERGENCY POINT
	DISTRIBUTION BOARD
	TELEPHONE/CABLE TV/LAN JUNCTION BOX

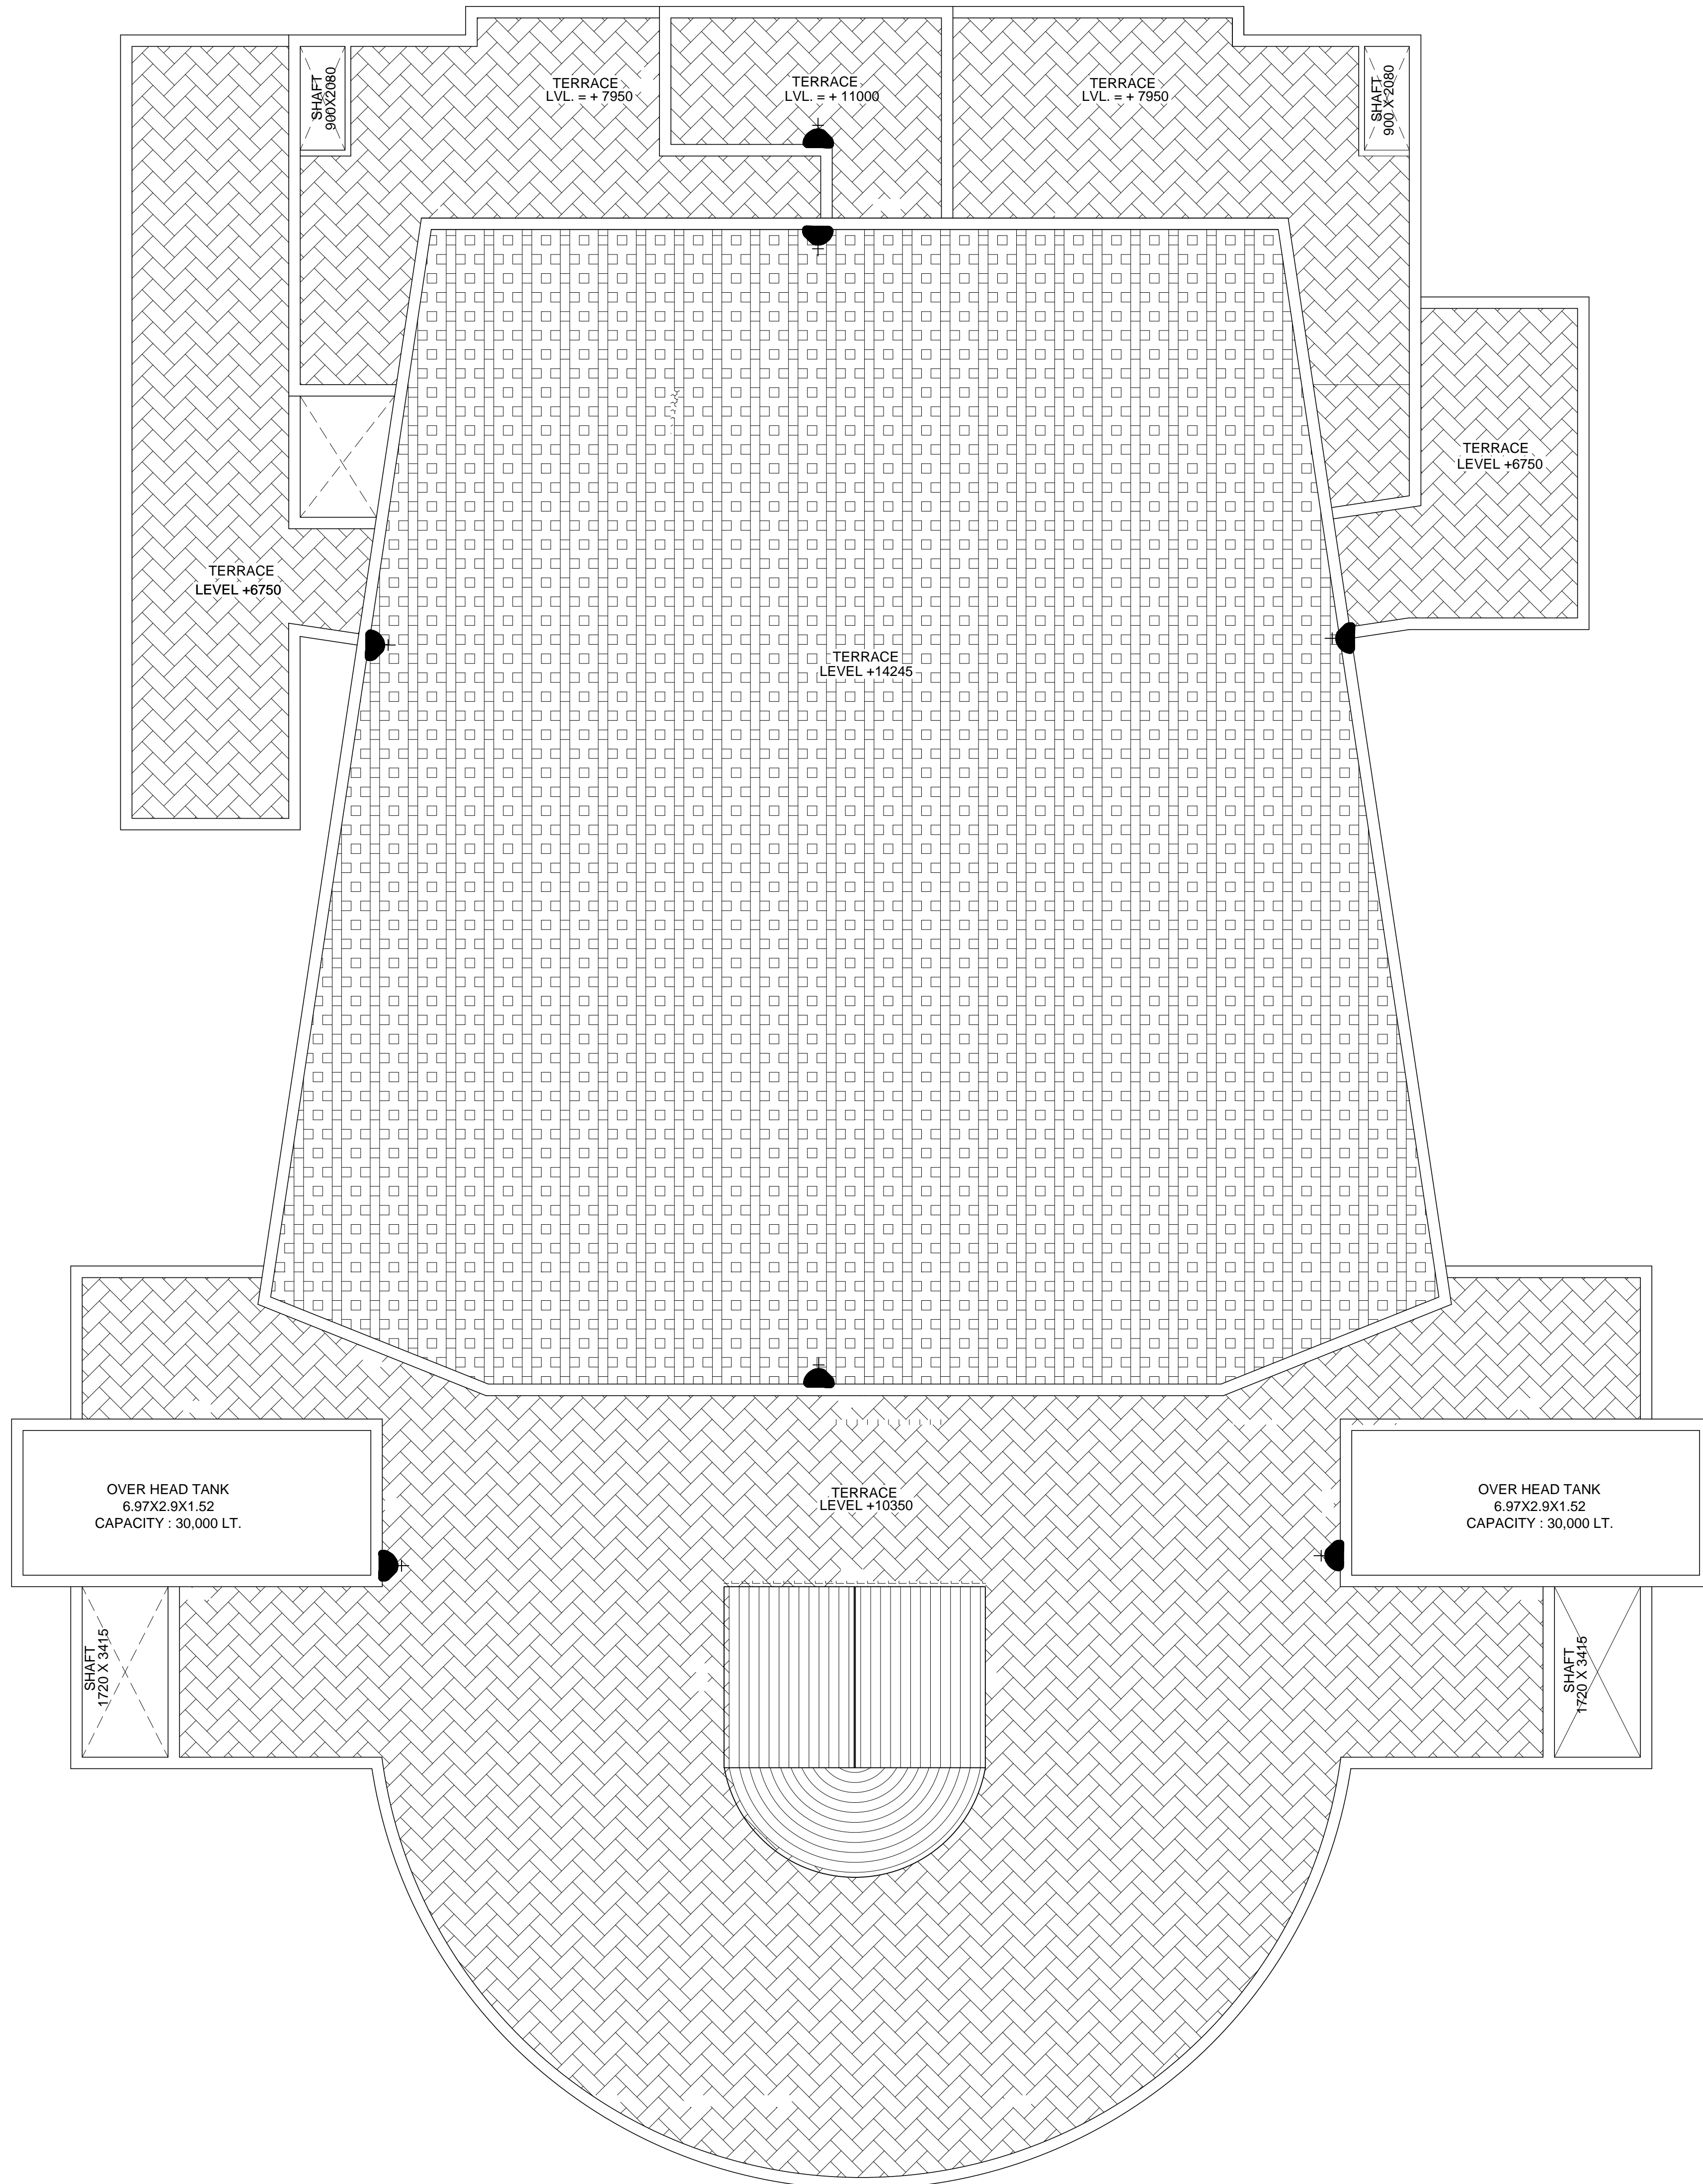

**PLAN AT LVL. + 13500 MM**  
(TENDER DRAWING)

S.NO.	REVISION DATE	REMARKS

PROJECT :-  
**AUDITORIUM FOR I.U.A.C OF 300+ SEATING CAPICITY AT I.U.A.C CAMPUS , NEW DELHI.**

SHEET TITLE :-  
**PLAN AT LVL. + 13500 MM (TENDER DRG.)**

DRG. NO.	IUAC/RITES/ELE/POWER-04
DATE	14/12/2016
SCALE	-----
DRAWN	KUMAR
NORTH :-	

CLIENT :-  
**I.U.A.C.**

PRINCIPAL CONSULTANT :-  
**BITES Ltd.**  
A Government of India Enterprises

ASSOCIATE CONSULTANT :-  
  
**MATHUR UGAM AND ASSOCIATES**  
A1/294, SAFDARJUNG ENCLAVE  
NEW DELHI-110029  
PH. NO.:- (011) 26108436, 26100971  
FAX No.:-26185711  
NS-EN ISO 9001:2008/ISO 9001:2008