


	6 Amp SWITCH SOCKET
	6/16A SWITCH SOCKET (RAW)
	1NO. 6/16A SWITCH SOCKET (RAW) FOR HAND DRAYER
	TELEPHONE OUTLET
	DATA OUTLET
	SWITCH BOARD
	EMERGENCY SWITCH
	INDICATES EMERGENCY POINT
	DISTRIBUTION BOARD
	TELEPHONE/CABLE TV/LAN JUNCTION BOX

SOUTH SIDE ELEVATION

Y

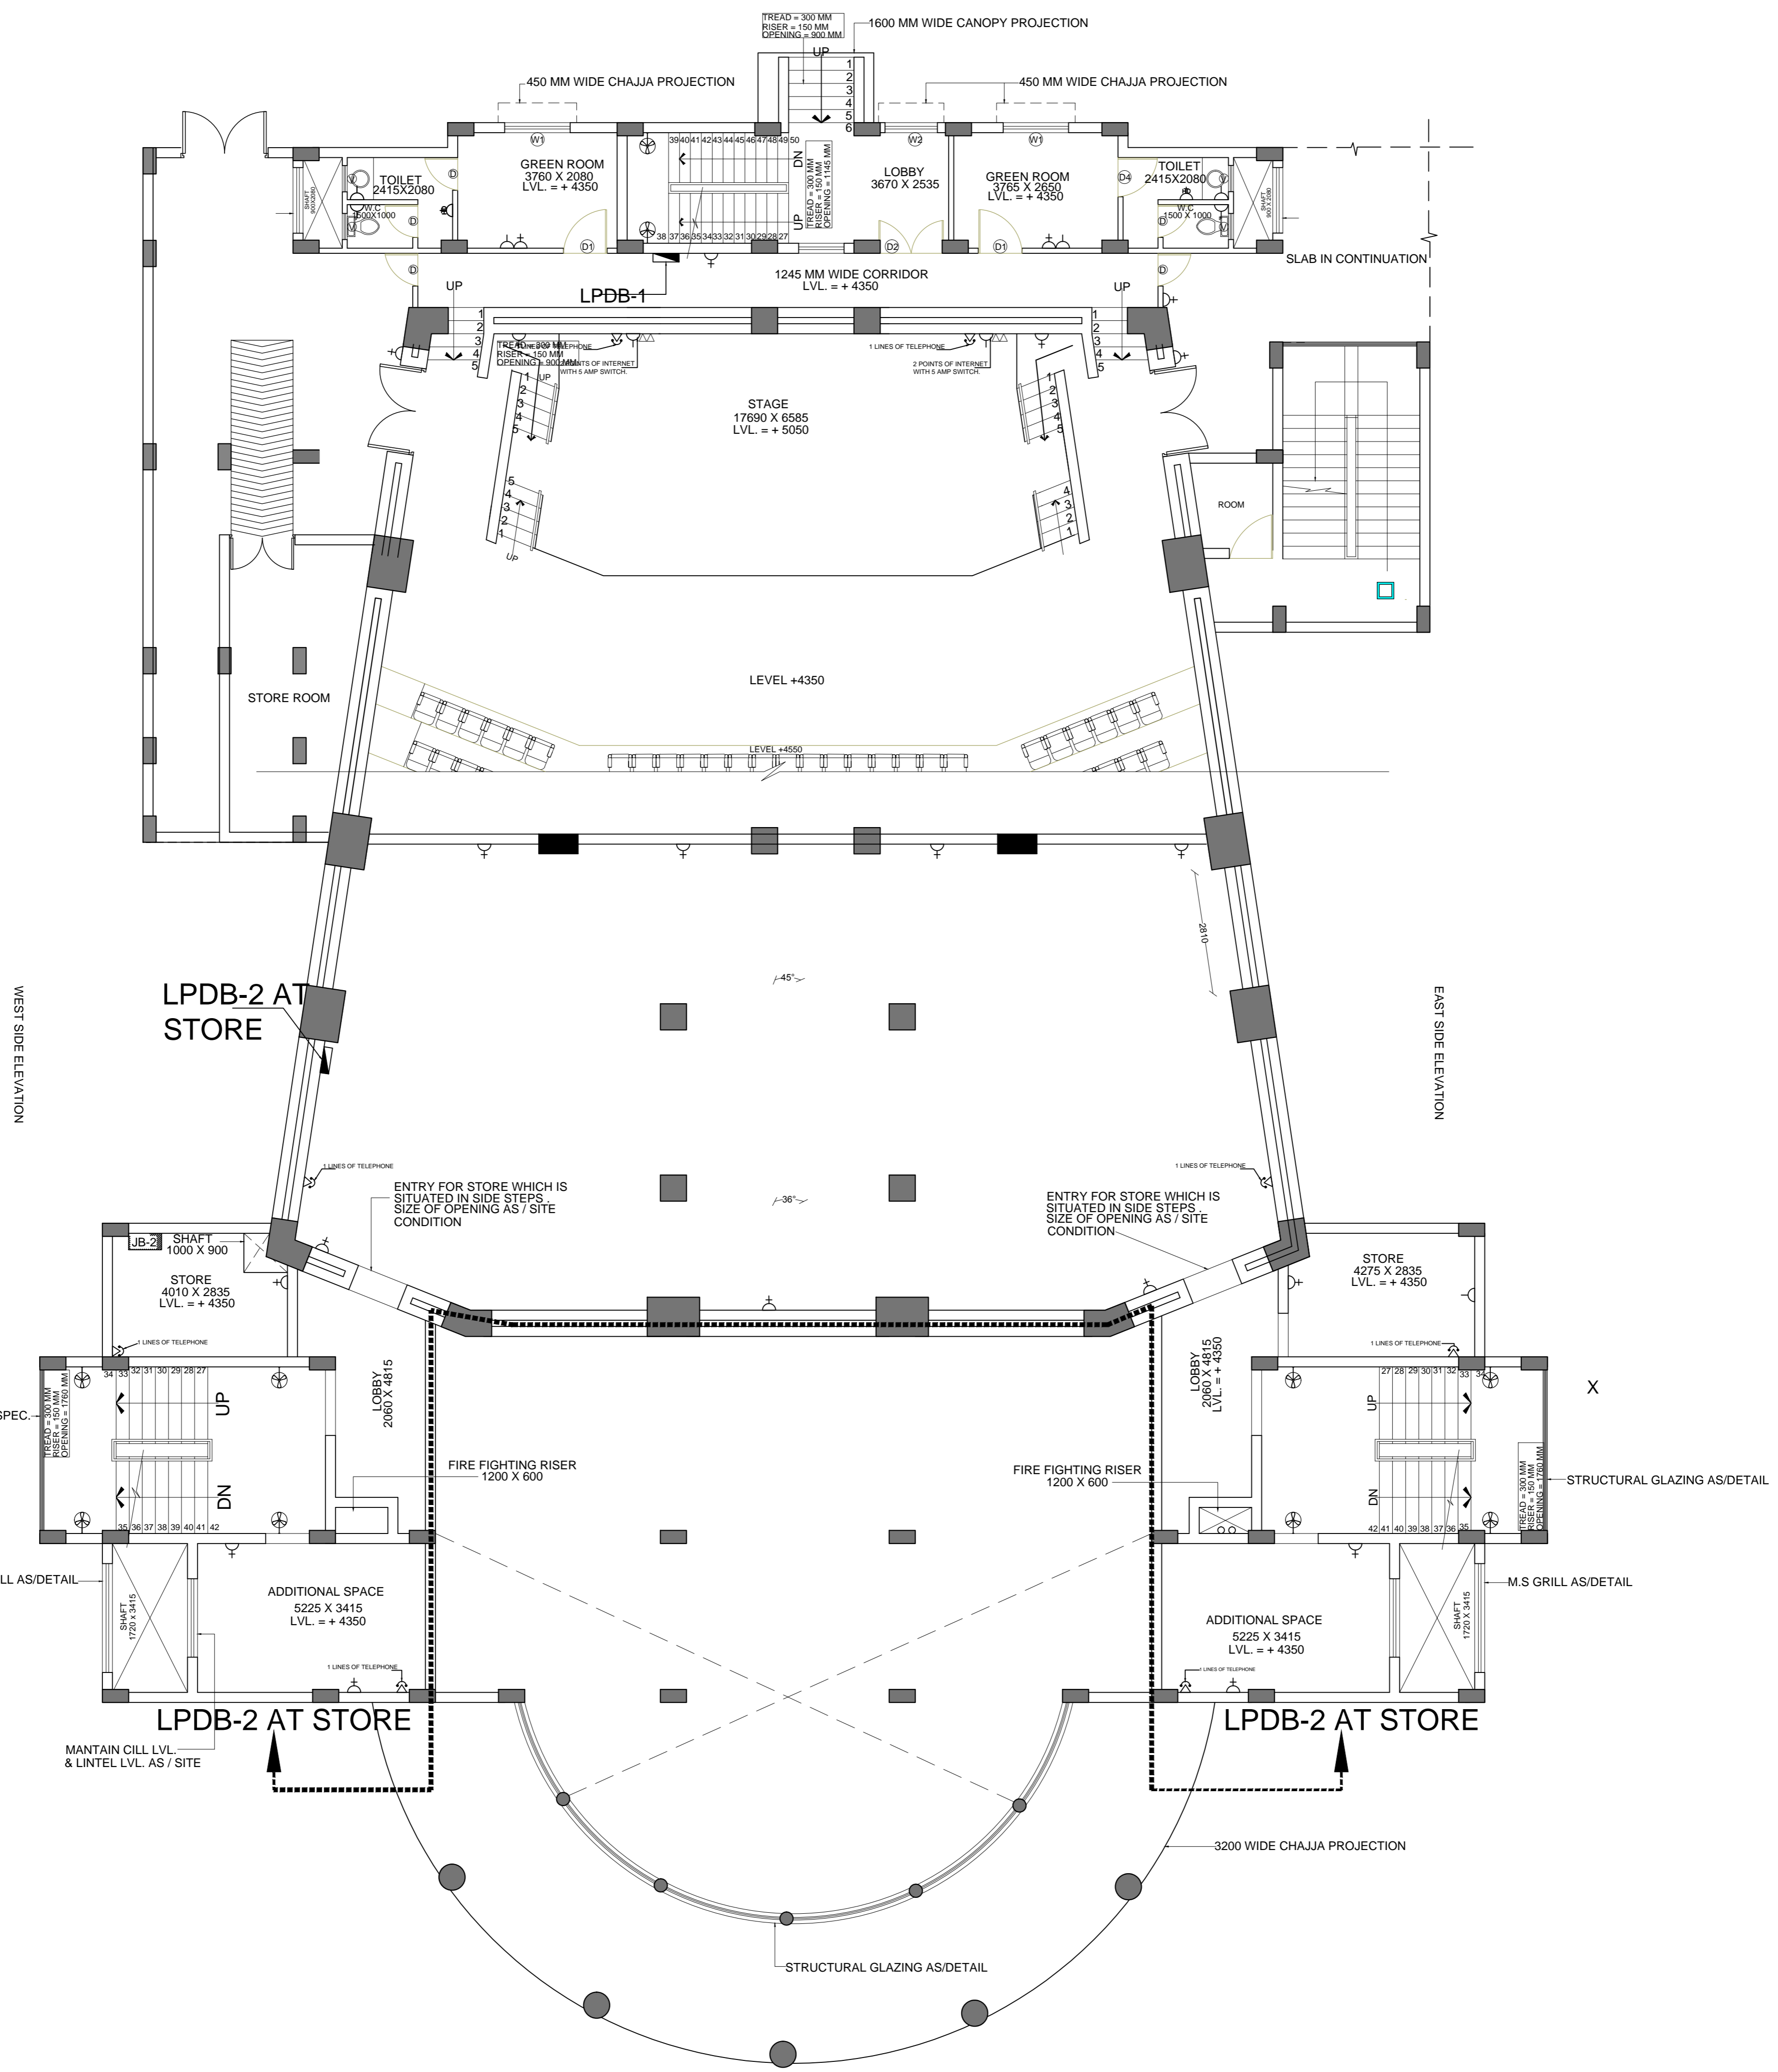

**PLAN AT LVL.+ 4350 MM**  
(TENDER DRAWING)

S.NO.	REVISION DATE	REMARKS

PROJECT :- <b>AUDITORIUM FOR I.U.A.C OF 300+ SEATING CAPICITY AT I.U.A.C CAMPUS , NEW DELHI.</b>	SHEET TITLE :- <b>PLAN AT LVL. + 4350 MM (TENDER DRG.)</b>	DRG. NO. IUAC/RITES/ELE/POWER-02	CLIENT :- <b>I.U.A.C.</b>	PRINCIPAL CONSULTANT :- <b>RITES Ltd.</b> A Government of India Enterprises	ASSOCIATE CONSULTANT :-  <b>MATHUR UGAM AND ASSOCIATES</b> A1/294, SAFDARJUNG ENCLAVE NEW DELHI-110029 PH. NO.-(011) 26108436, 26100971 FAX No.:-26185711 NS-EN ISO 9001:2008/ISO 9001:2008
		DATE 14/12/2016			
		DRAWN KUMAR	NORTH :-		