


	6 Amp SWITCH SOCKET
	6/16A SWITCH SOCKET (RAW)
	1NO. 6/16A SWITCH SOCKET (RAW) FOR HAND DRAYER
	TELEPHONE OUTLET
	DATA OUTLET
	SWITCH BOARD
	EMERGENCY SWITCH
	INDICATES EMERGENCY POINT
	DISTRIBUTION BOARD
	TELEPHONE/CABLE TV/LAN JUNCTION BOX

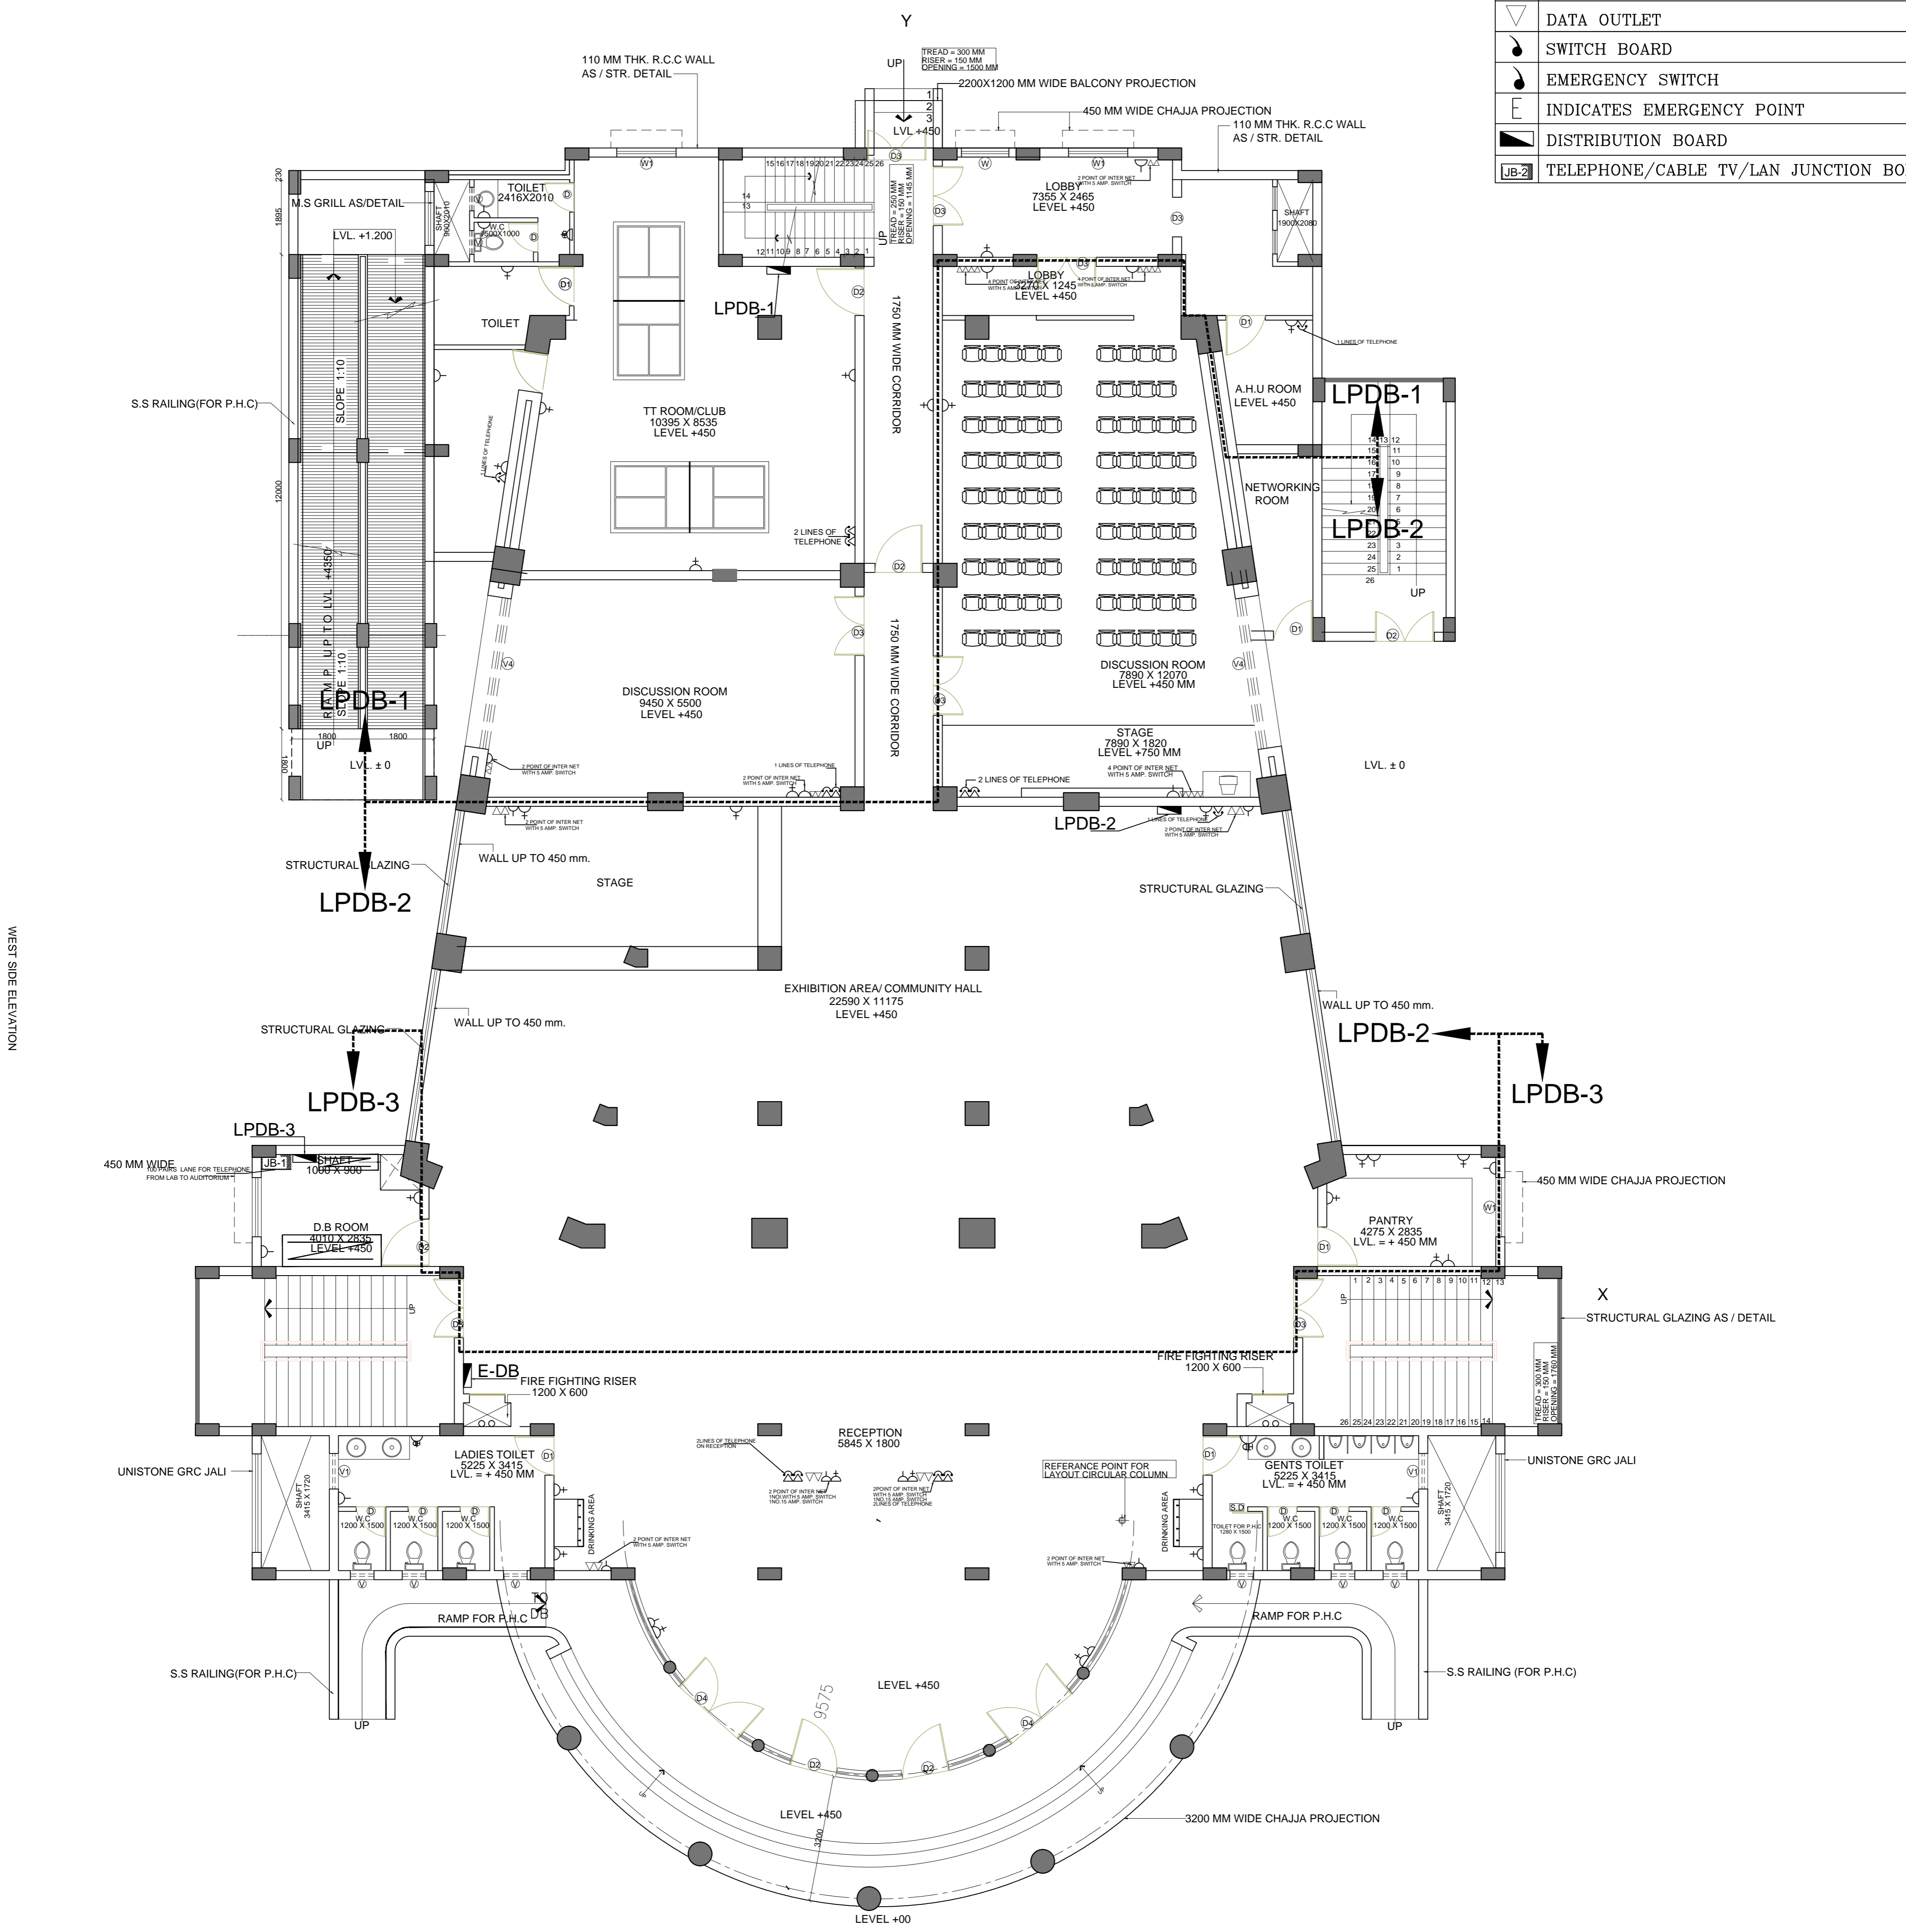

PLAN AT LVL. + 450 MM
(TENDER DRAWING)

S.NO.	REVISION DATE	REMARKS

PROJECT :-
AUDITORIUM FOR I.U.A.C OF 300+ SEATING CAPICITY AT I.U.A.C CAMPUS , NEW DELHI.

SHEET TITLE :-
PLAN AT LVL. + 450 MM (TENDER DRG.)

DRG. NO. IUAC/RITES/ELE/POWER-01
DATE 14 - 12 - 2016
SCALE -----
DRAWN KUMAR
NORTH :-

CLIENT :-
I.U.A.C.

PRINCIPAL CONSULTANT :-
RITES Ltd.
A Government of India Enterprises

ASSOCIATE CONSULTANT :-

MATHUR UGAM AND ASSOCIATES
A1/294, SAFDARJUNG ENCLAVE
NEW DELHI-110029
PH. NO.:- (011) 26108436, 26100971
FAX No.:-261485711
NS-EN ISO 9001:2008/ISO 9001:2008