


	6 Amp SWITCH SOCKET
	6/16A SWITCH SOCKET (RAW)
	1NO. 6/16A SWITCH SOCKET (RAW) FOR HAND DRAYER
	TELEPHONE OUTLET
	DATA OUTLET
	SWITCH BOARD
	EMERGENCY SWITCH
	INDICATES EMERGENCY POINT
	15W LED WALL STEP LIGHT
	WALL FAN
	DISTRIBUTION BOARD
	TELEPHONE/CABLE TV/LAN JUNCTION BOX
	4 W. LED WALL STEP LIGHT

 HD.....2
 EL-DATA.....4
 DBS.....1
 EL-16A.....6
 TEL.....5
 EL-6A.....11

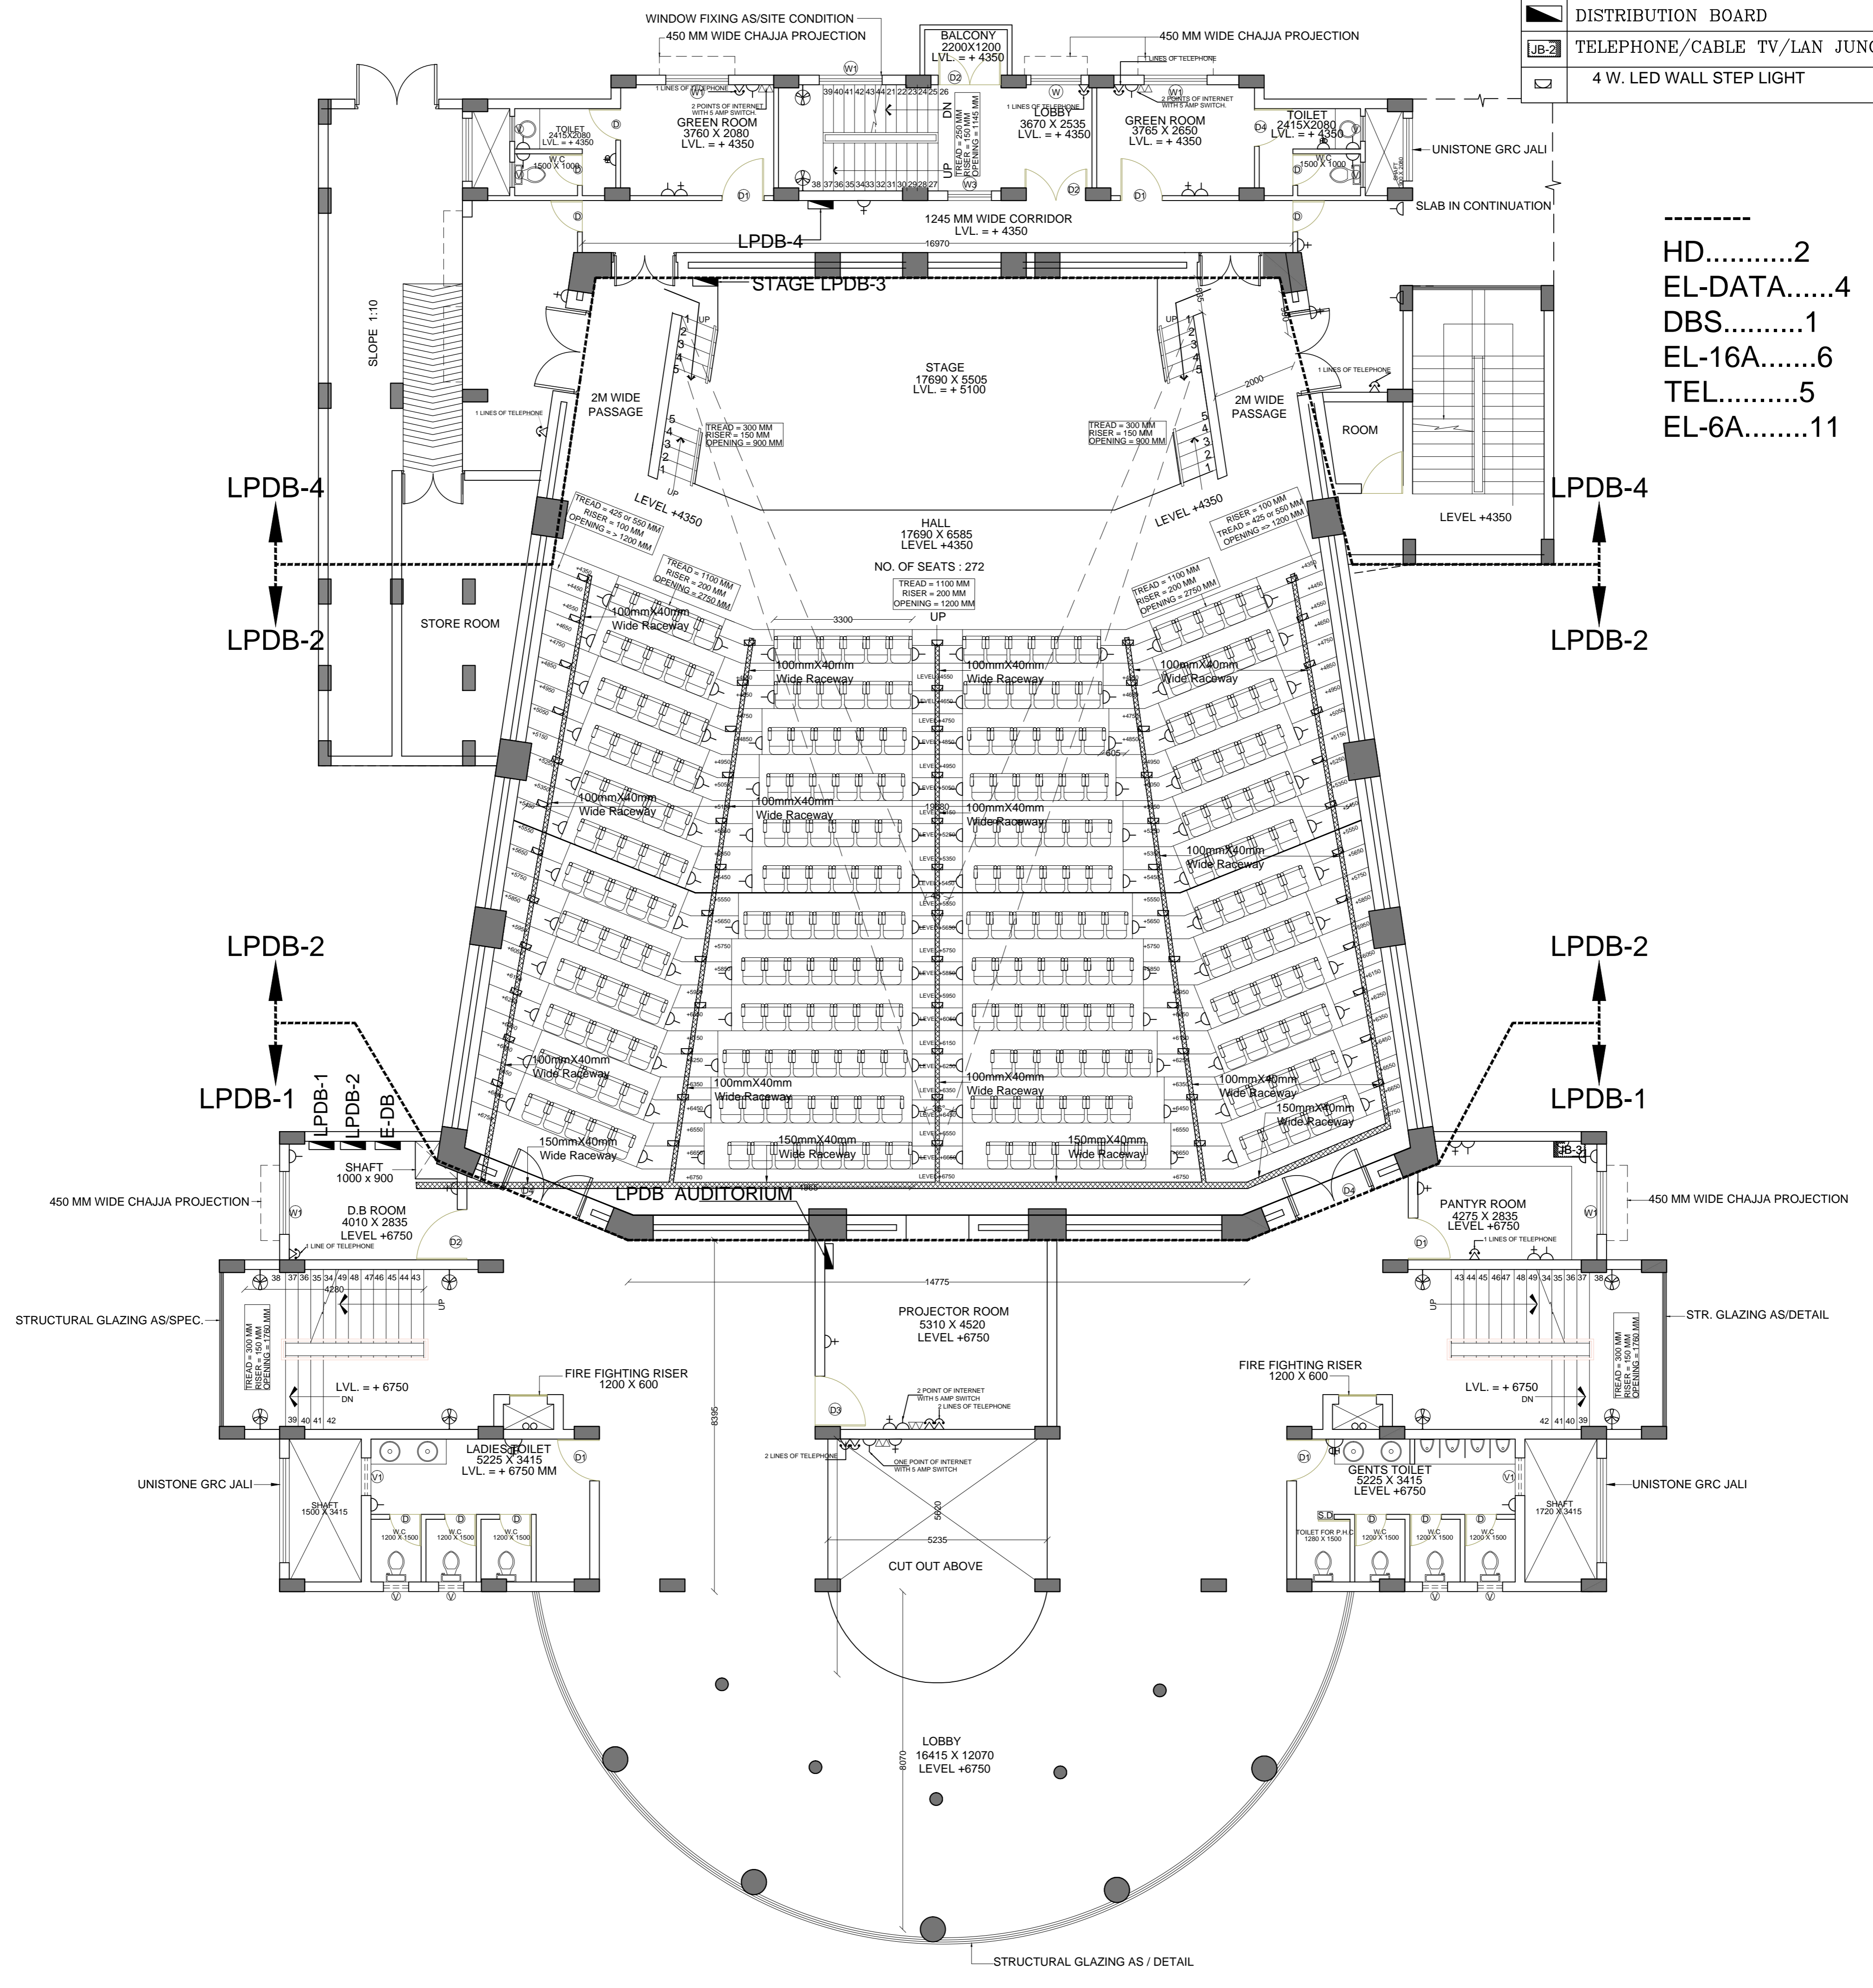

PLAN AT LVL. + 6750 MM
 (TENDER DRAWING)

S.NO.	REVISION DATE	REMARKS

PROJECT :- AUDITORIUM FOR I.U.A.C OF 300+ SEATING CAPICITY AT I.U.A.C CAMPUS , NEW DELHI.	SHEET TITLE :- PLAN AT LVL. + 6750 MM (TENDER DRG.)	DRG. NO. IUAC/RITES/ELE/POWER-03	CLIENT :- I.U.A.C.	PRINCIPAL CONSULTANT :- RITES Ltd. A Government of India Enterprises	ASSOCIATE CONSULTANT :- MATHUR UGAM AND ASSOCIATES A1/294, SAFDARJUNG ENCLAVE NEW DELHI-110029 PH. NO.-(011) 26108436, 26100971 FAX No.:-26185711 NS-EN ISO 9001:2008/ISO 9001:2008
		DATE 14/12/2016			
		SCALE -----			
		DRAWN KUMAR			
		NORTH :-			